





FRONT ELEVATION




REAR ELEVATION

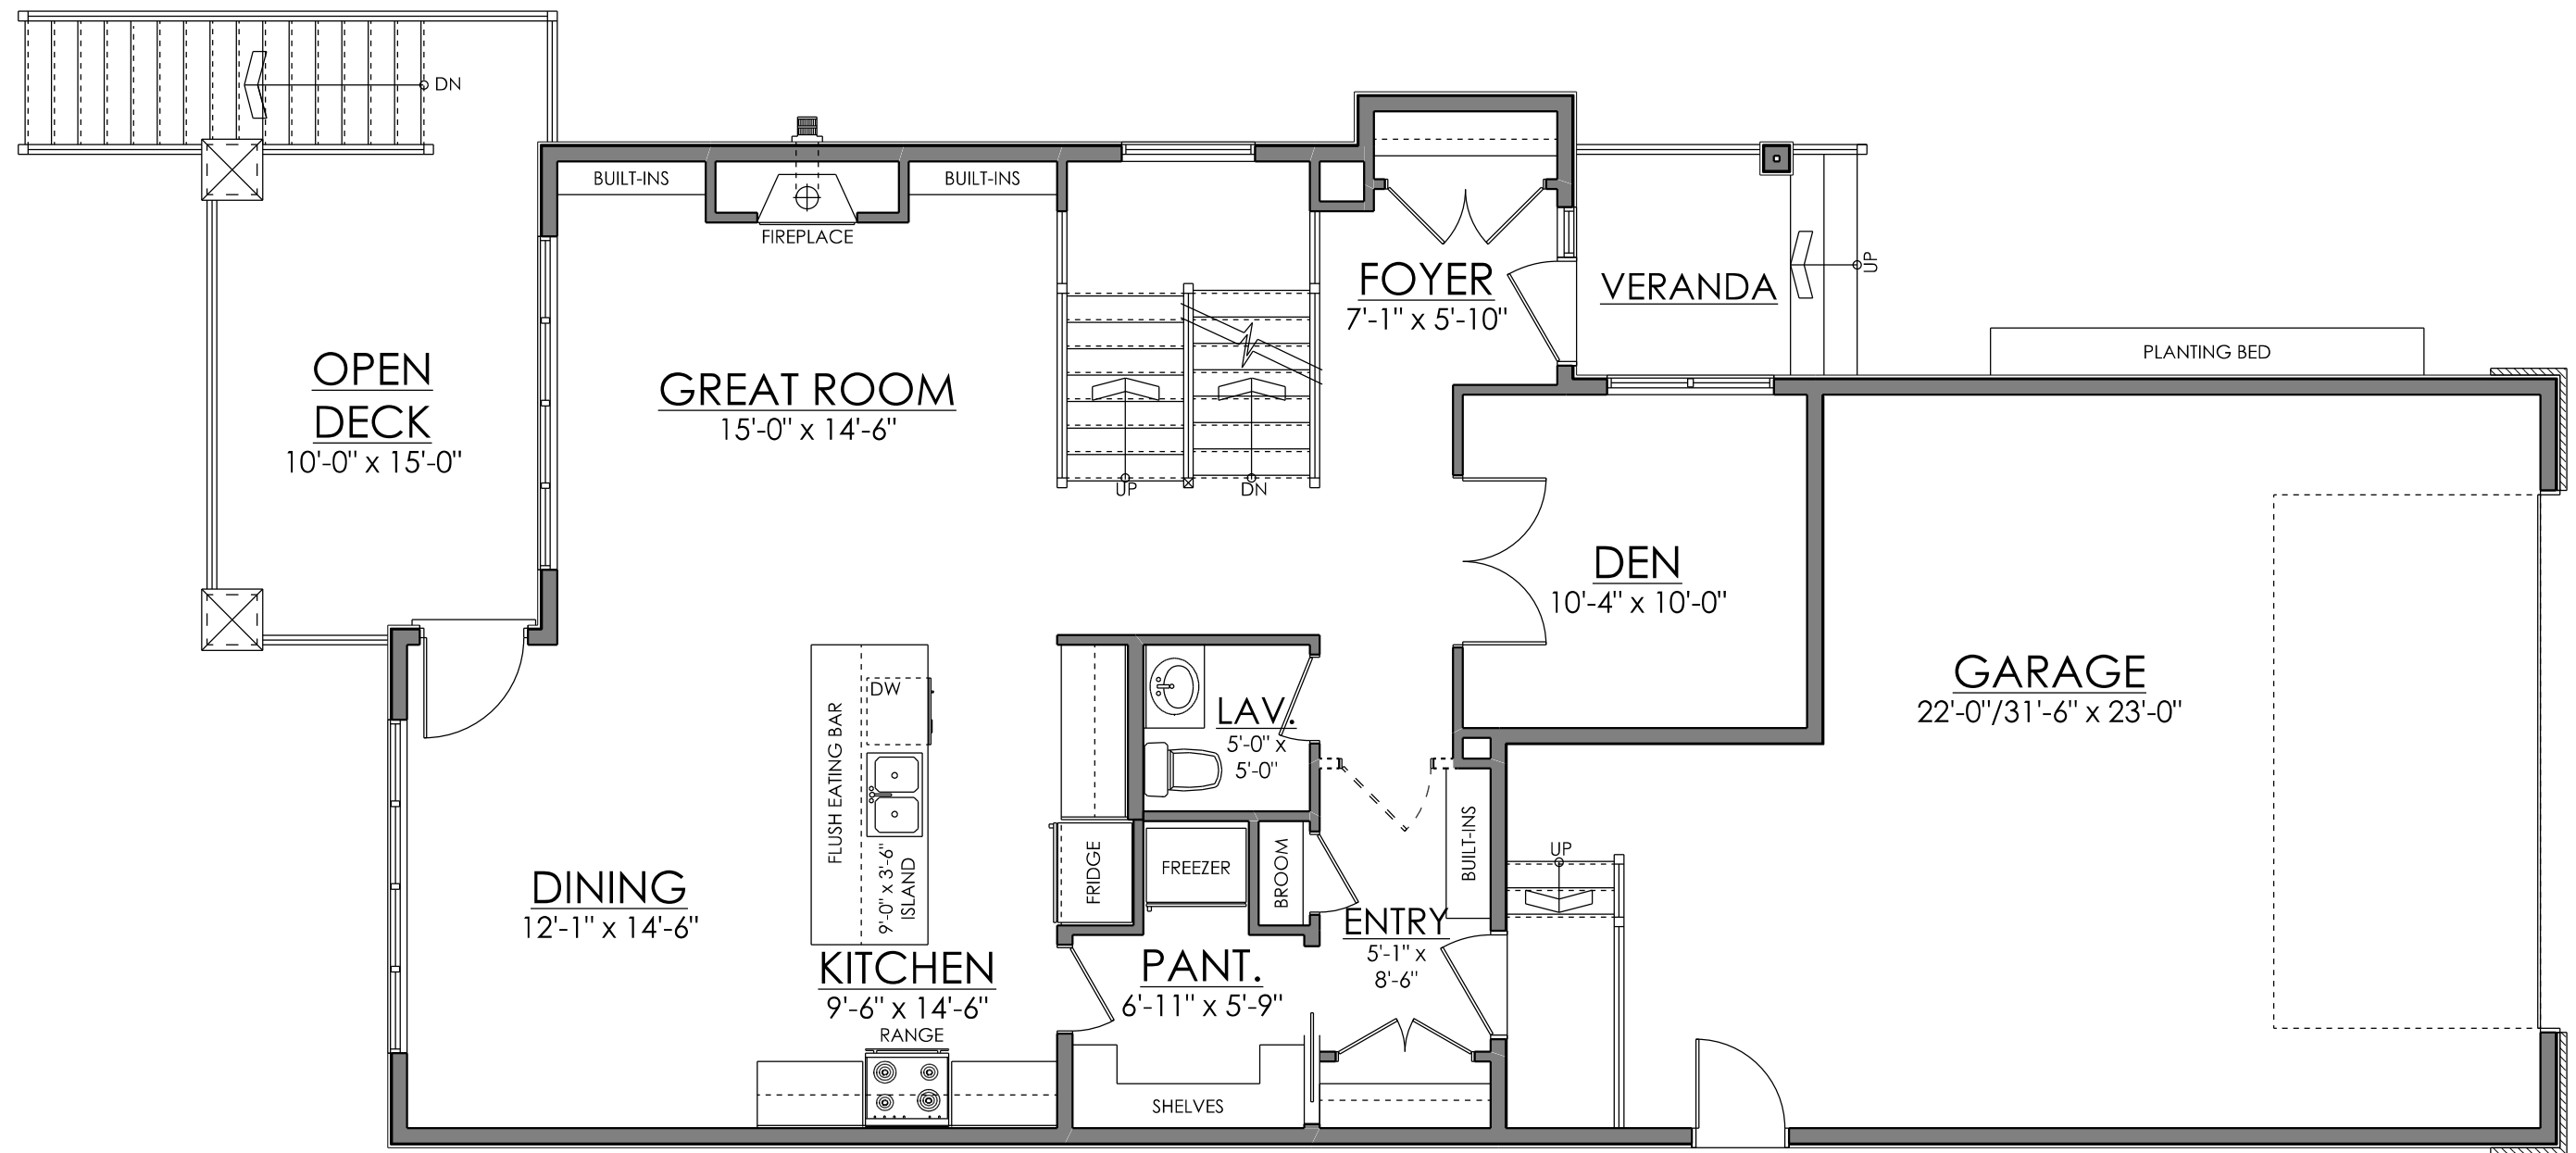

MAIN FLOOR PLAN - 1068 SQ.FT.

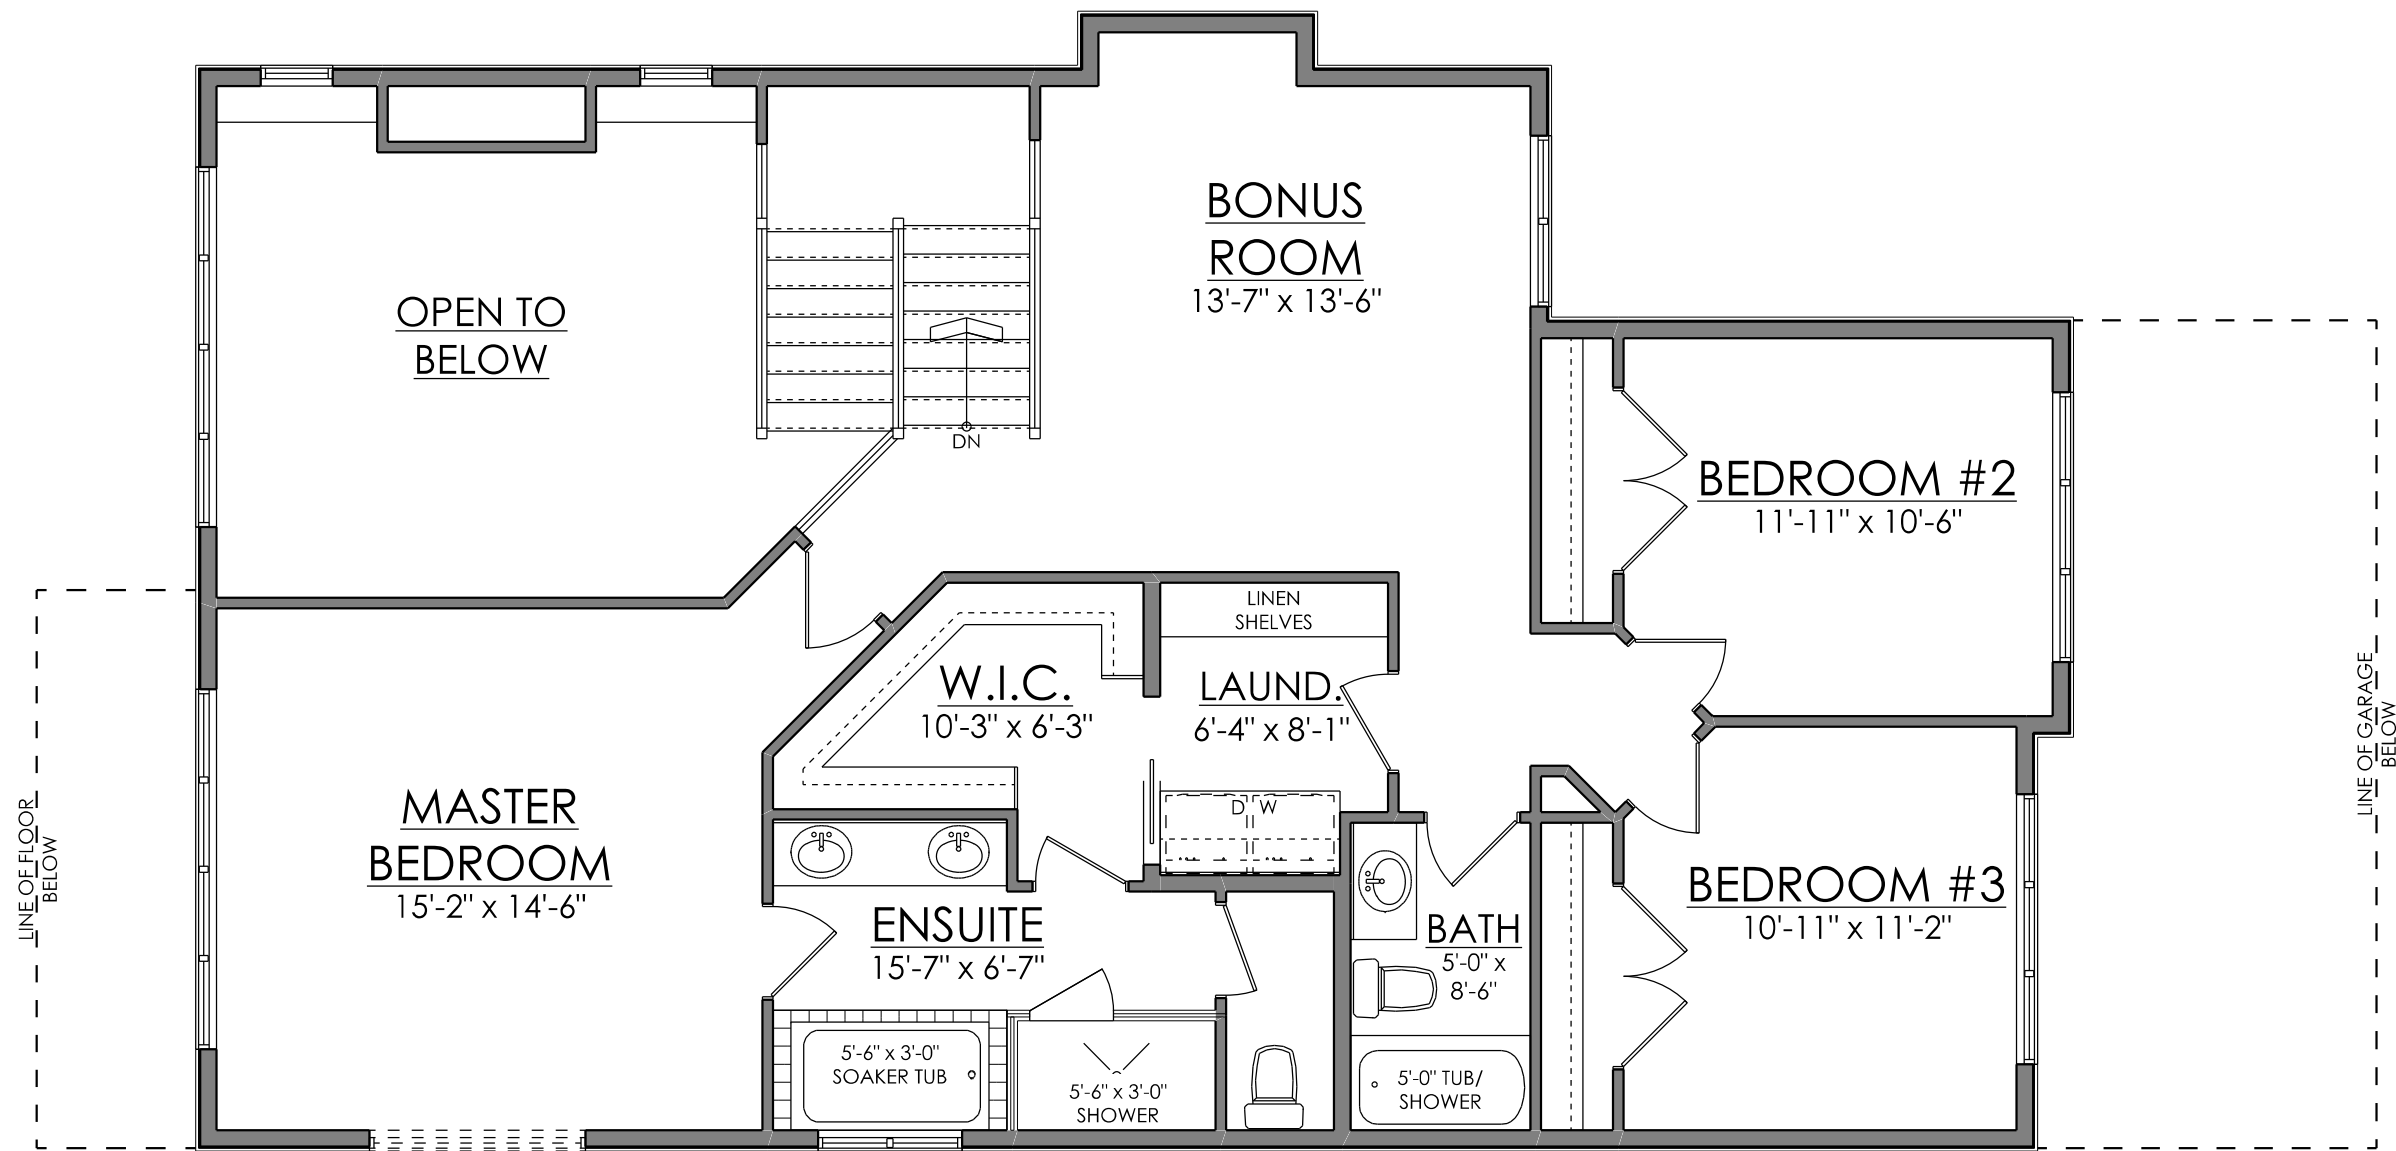

SECOND FLOOR PLAN - 1147 SQ.FT.

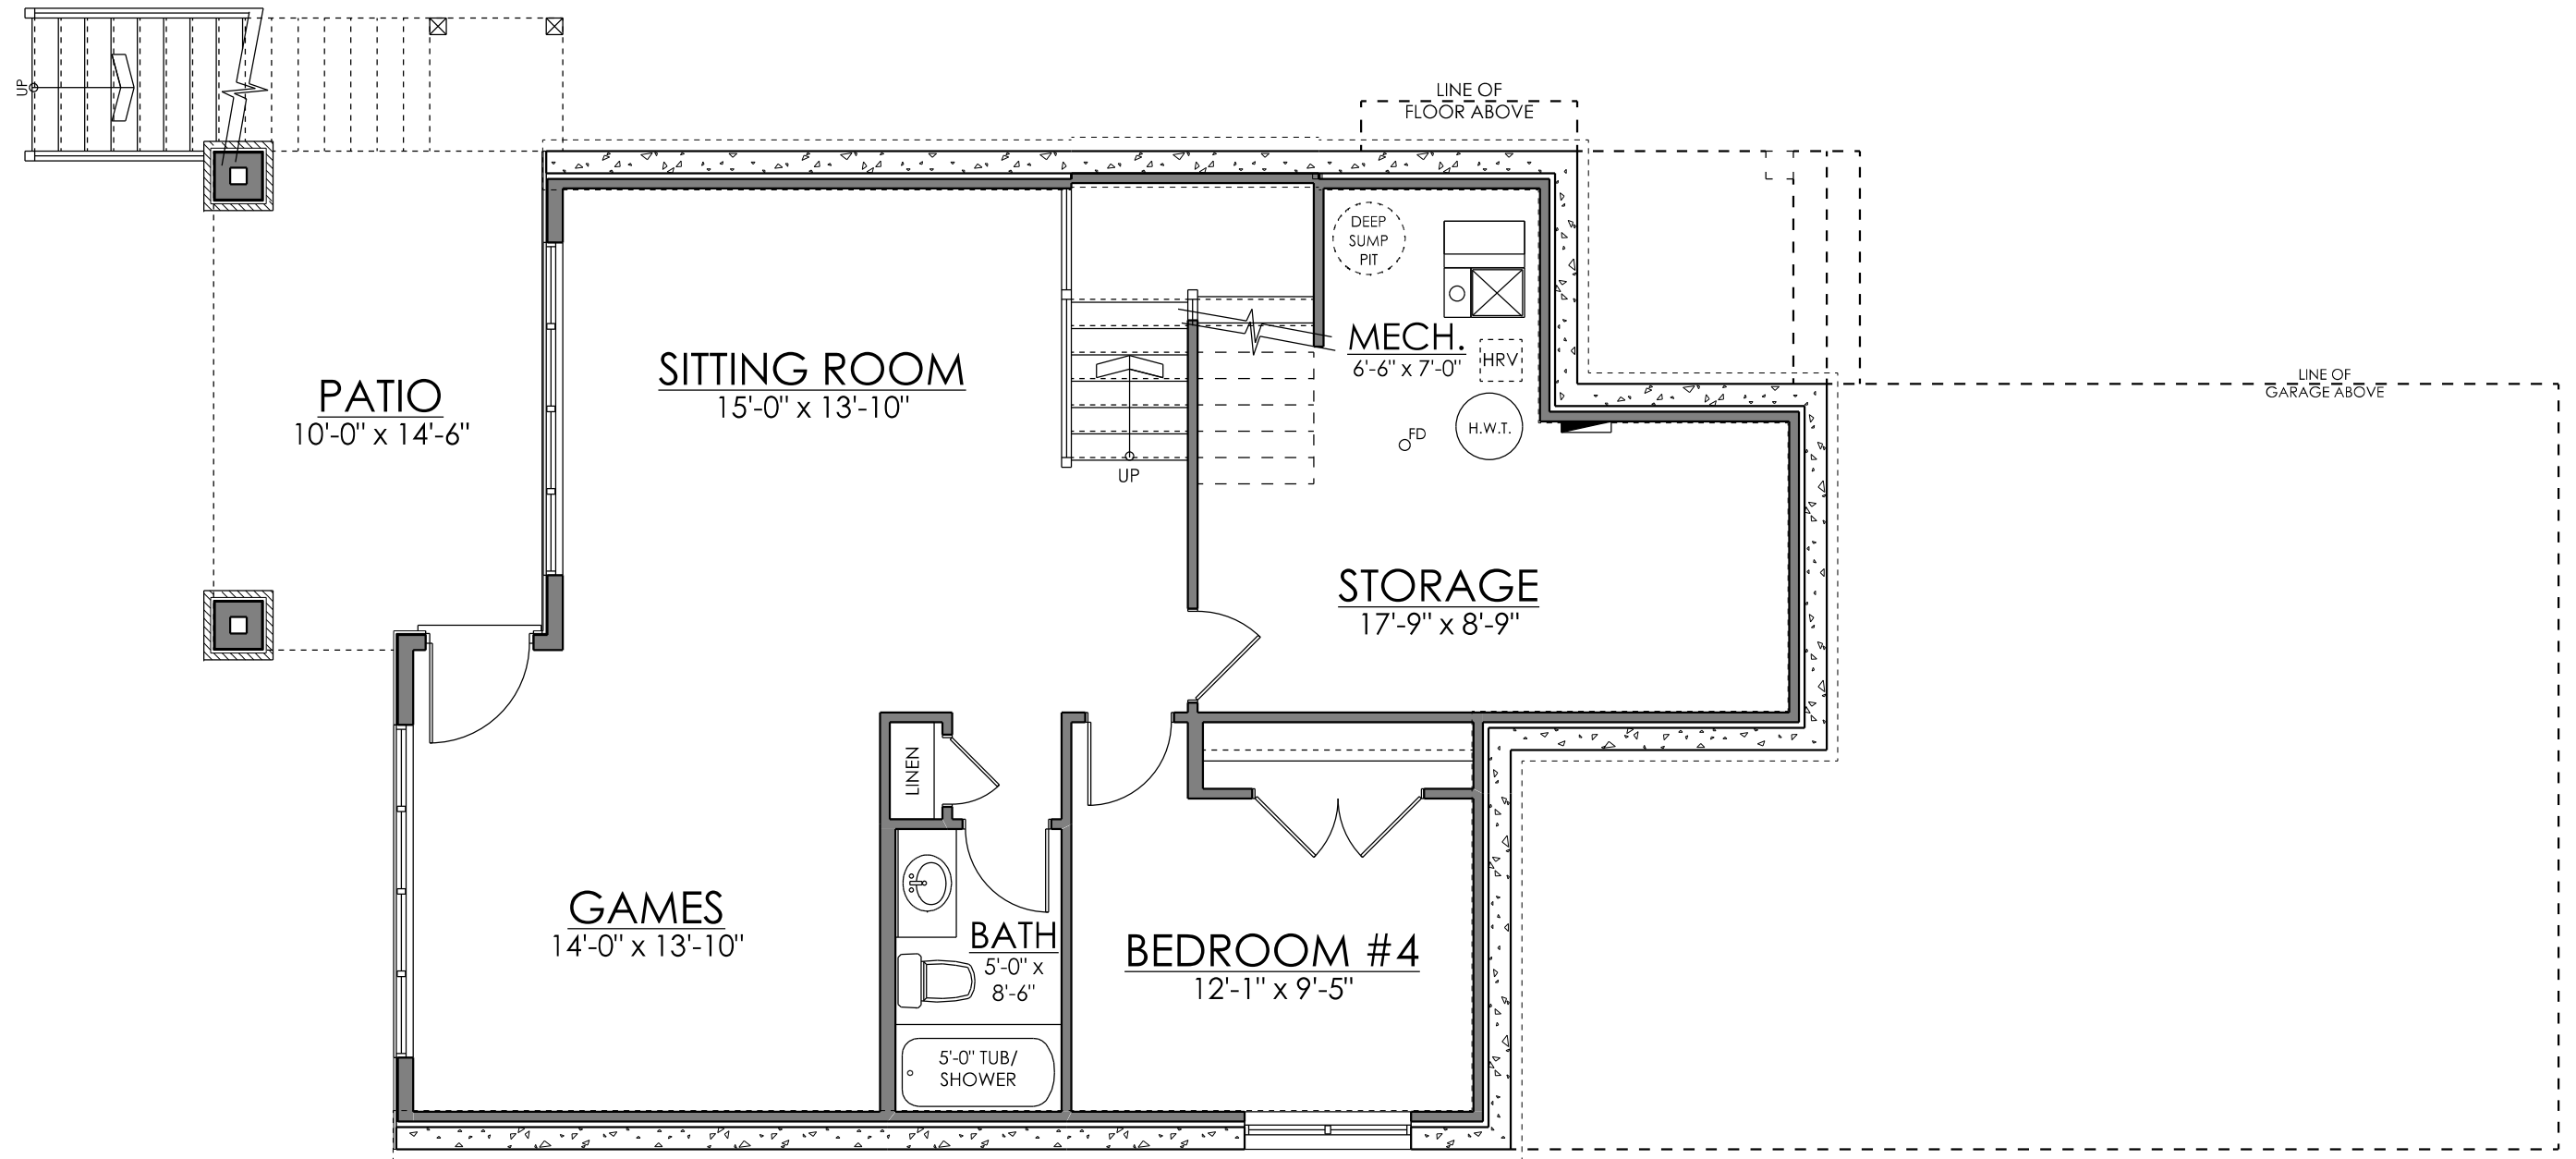

BASEMENT FLOOR PLAN - 702 SQ.FT.